


FINISHED CEILING

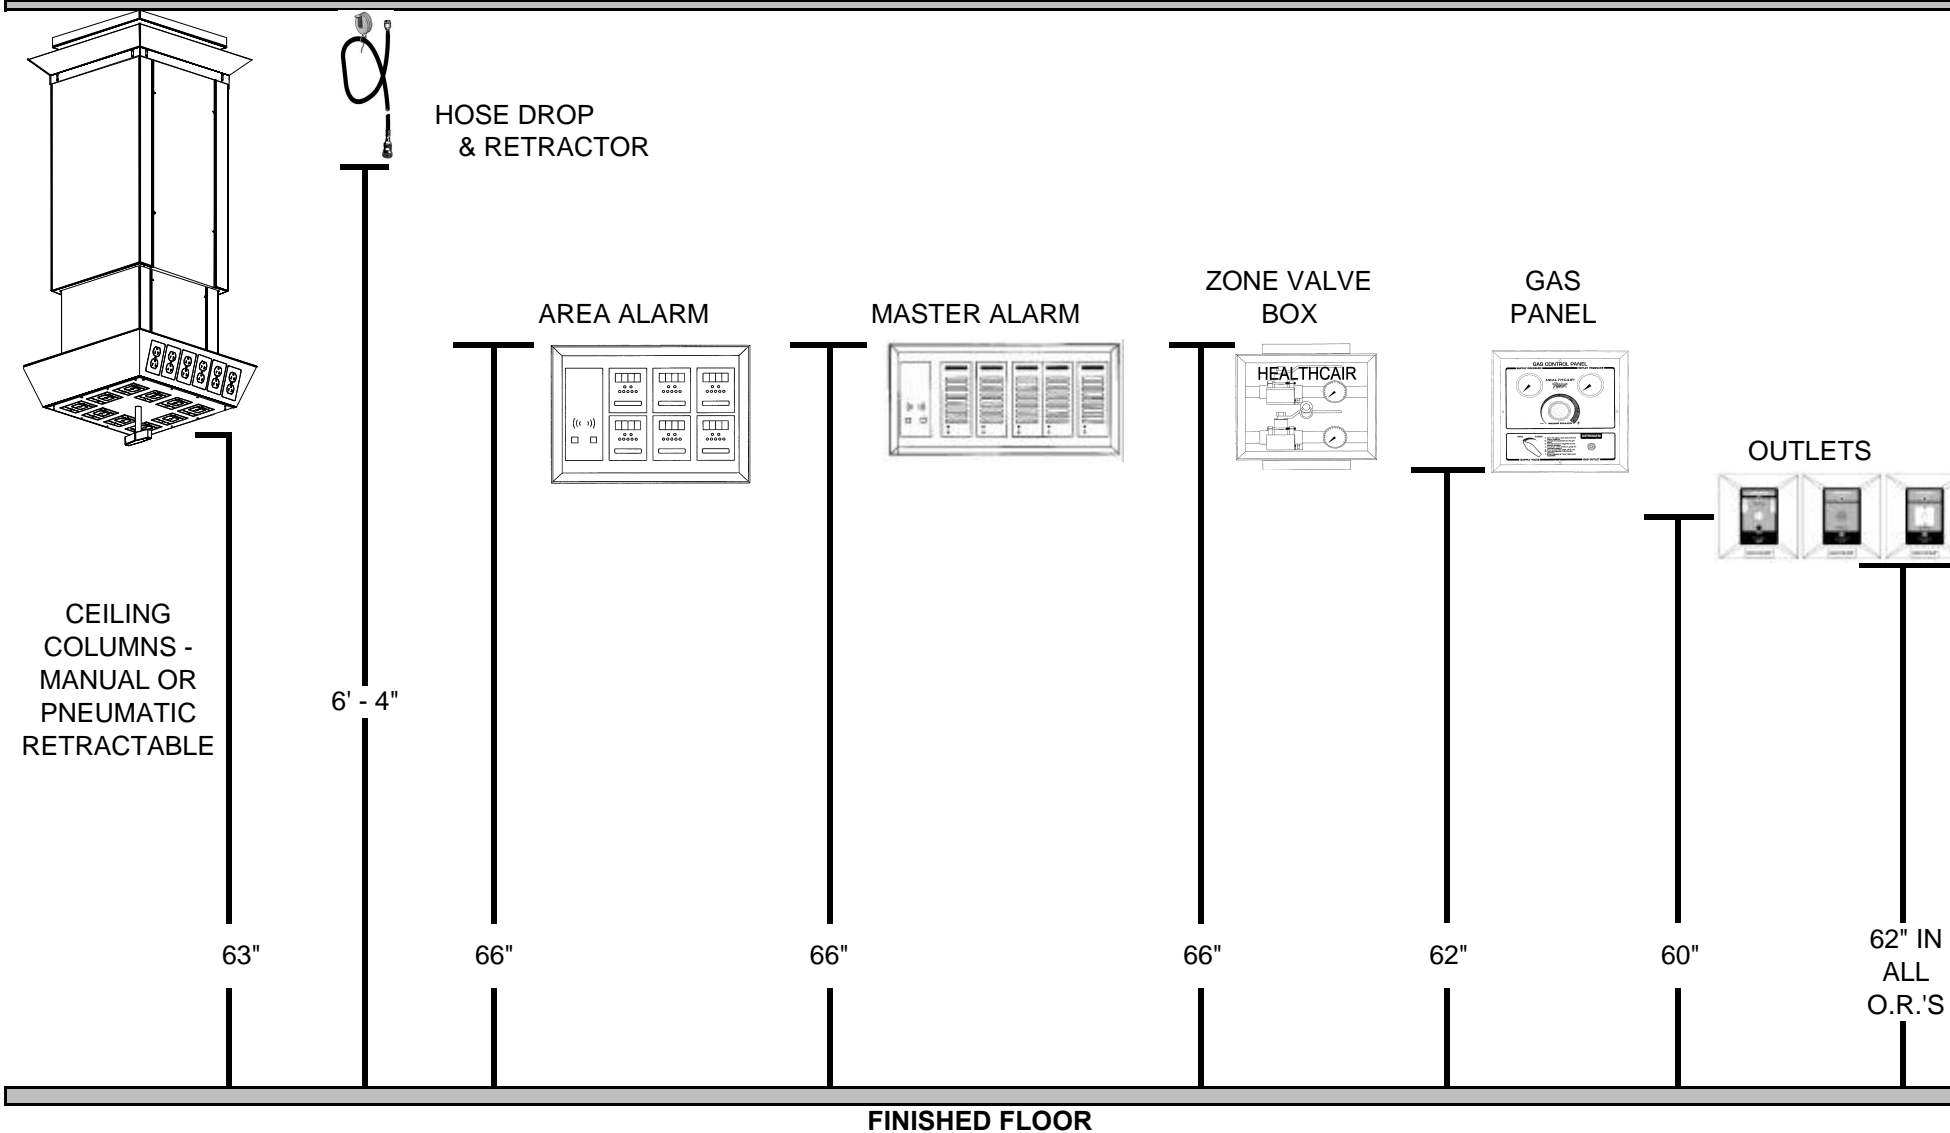

**MEDICAL GAS EQUIPMENT MOUNTING HEIGHT DETAIL**